


Denver Basic 3920 F6

Flame Tray 3700mm

with remote control, bluetooth, app and six step flame levels incl. external pump
with 70x10mm low glass (in front of burner)


Please Note, if using the minimum required dimensions for the wall cut-out, the wall in front of the safety chamber becomes very thin, only 7,5mm.

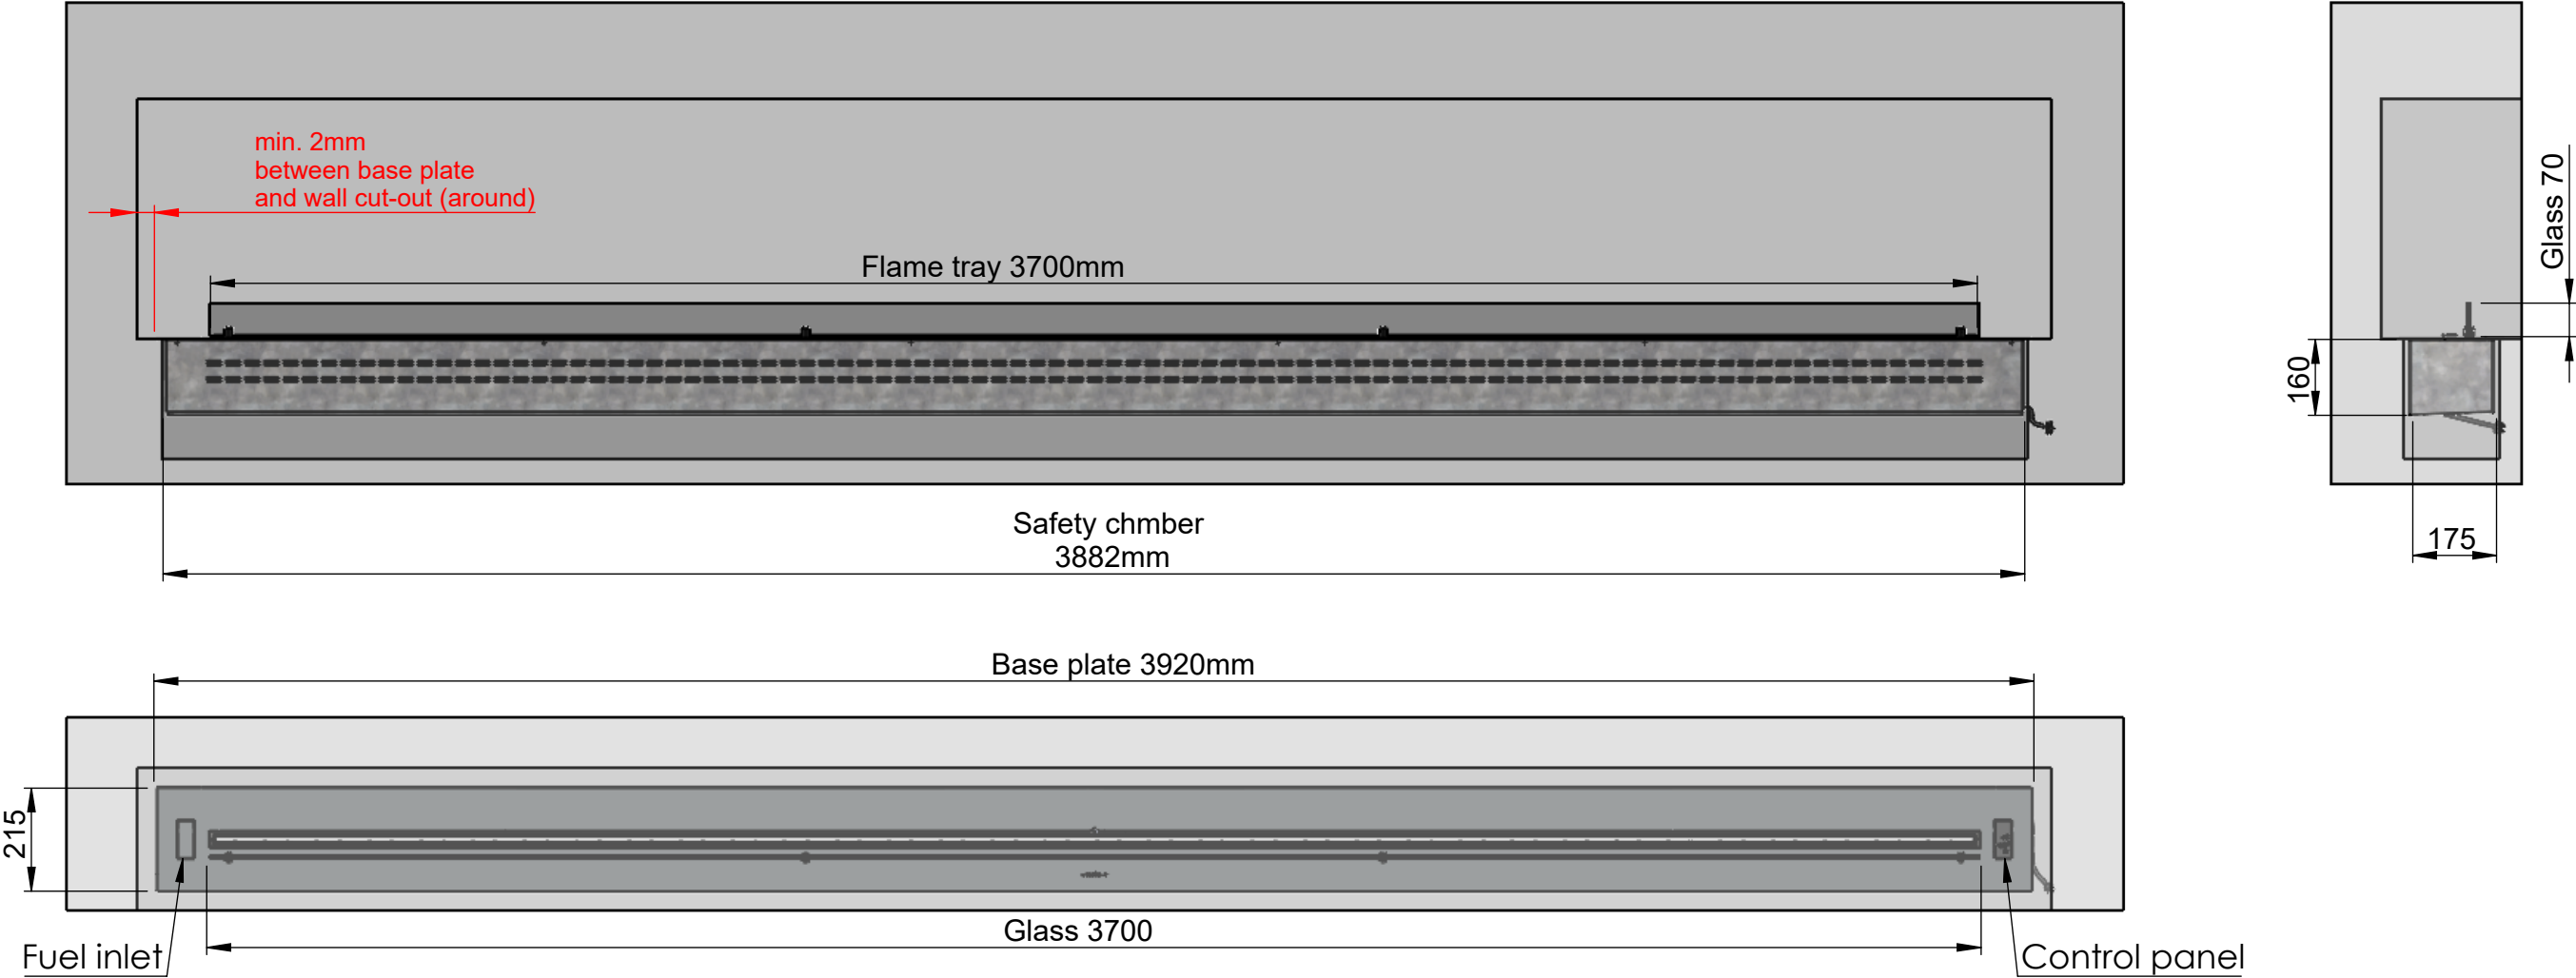

Mounting, if top plate is to rest on top of surrounding surface Note: base plate can get hot! Ensure that the surrounding surface can withstand a temperature of around 50 degrees C.

Dimensions are in millimeters		Decoflame Aps Vang Mark 2 9380 Vestbjerg Denmark Tlf.: +45 9630 4800 bestilling@decoflame.dk decoflame	SCALE: 1:50
Date	29-09-2023		FORMAT: A3
REVISION:			Page 1 OF 4
Author:	TTK		
Copyright of Decoflame ApS Denmark, whose property this document remains. No part thereof may be disclosed, copied, duplicated or in any other way made use of, except with the approval of Decoflame ApS.		Order Number - Customer - Reference: PRINCIPLE Denver Basic 3920 F6 - FT3700 - 3920x215x160mm - 1x 70 glass	
		Customer Approval Signature - Date	


Wall cut-out for Denver Basic 3920 F6

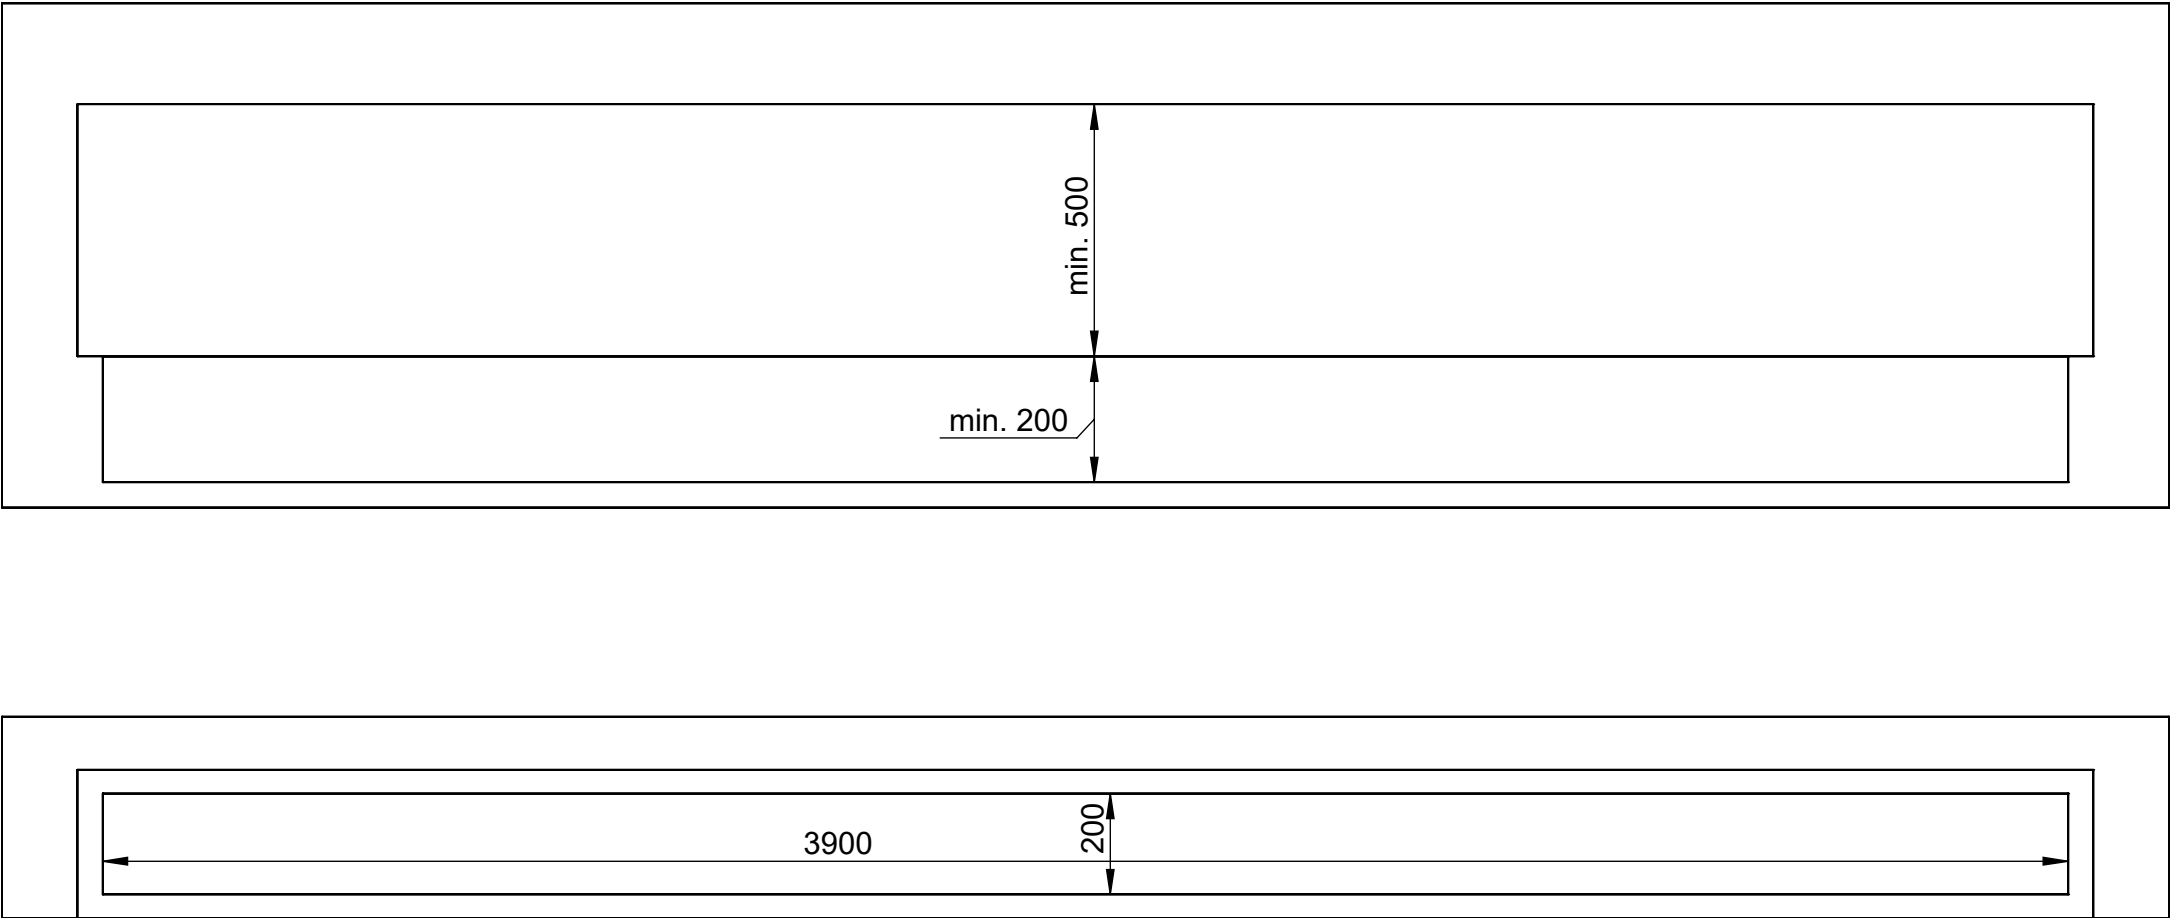


Dimensions are in millimeters	Decoflame Aps Vang Mark 2 9380 Vestbjerg Denmark Tlf.: +45 9630 4800	SCALE: 1:50
Date 29-09-2023	decoflame	FORMAT: A3
REVISION:	bestilling@decoflame.dk	Page 2 OF 4
Author: TTK	Order Number - Customer - Reference: PRINCIPLE Denver Basic 3920 F6 - FT3700 - 3920x215x160mm - 1x 70 glass	
Copyright of Decoflame ApS Denmark, whose property this document remains. No part thereof may be disclosed, copied, duplicated or in any other way made use of, except with the approval of Decoflame ApS.	Customer Approval Signature - Date	

IMPORTANT INFORMATION


Particulars of the wall in which the fireplace shall be installed

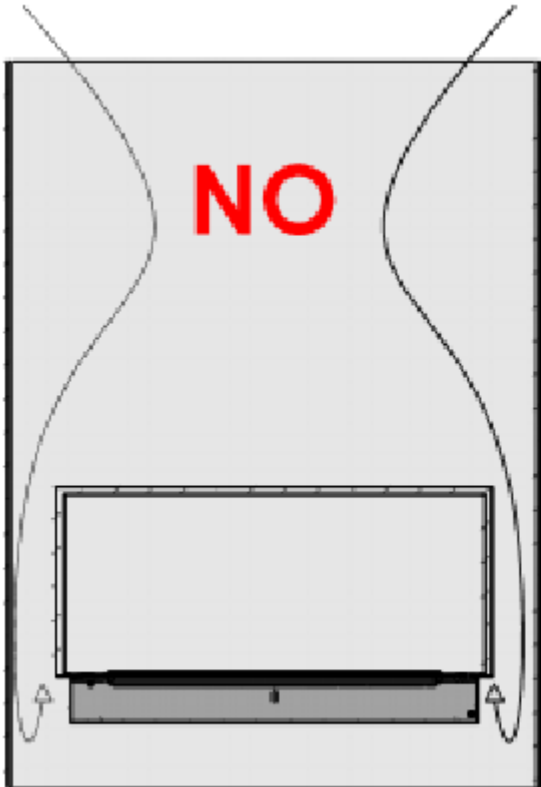

DO NOT! install the fireplace in a wall construction which is open above and below the fireplace. The warm air will cause turbulences inside this hollow construction which will have a negative impact on the flames.

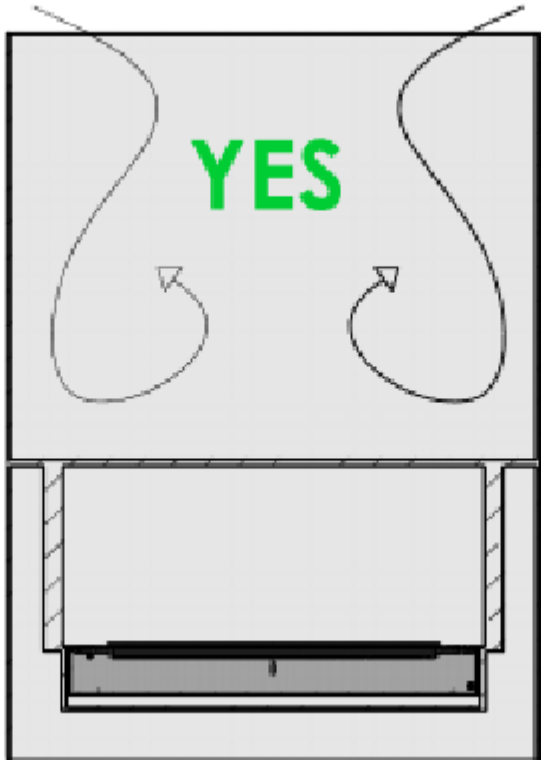

DO! install the fireplace in an open-wall construction, which is closed above and below the fireplace. Make sure to create a closed cavity for the section below the base plate of the fire.

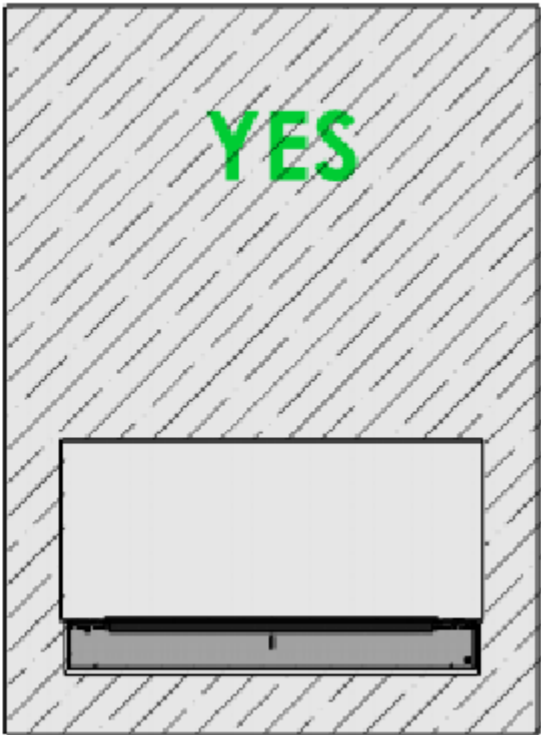

DO! install the fireplace in a massive wall (made of bricks, stone or gas beton) using the wall cut-out dimensions mentioned on the previous page.

Dimensions are in millimeters		Decoflame Aps Vang Mark 2 9380 Vestbjerg Denmark Tlf.: +45 9630 4800  decoflame bestilling@decoflame.dk	SCALE: 1:50
Date	29-09-2023		FORMAT: A3
REVISION:			Page 3 OF 4
Author:	TTK	Order Number - Customer - Reference:	
Copyright of Decoflame ApS Denmark, whose property this document remains. No part thereof may be disclosed, copied, duplicated or in any other way made use of, except with the approval of Decoflame ApS.		PRINCIPLE Denver Basic 3920 F6 - FT3700 - 3920x215x160mm - 1x 70 glass	
		Customer Approval Signature - Date	


PEJSEHUL / FIREPLACEHOLE

Pejsehullet skal være konstrueret i brandhæmmende materiale i forhold til DS/EN 13501-2. Biopejsvæggen skal være med en BS-konstruktion. Materialet skal overholde minimum A2-s1, d0.

Pejsehullet skal være hermetisk lukket i både top og sider, således at der ikke opstår falsk gennemtræk. Dette gælder også ledningsudtaget, hvor der enten fuges omkring ledningen eller tilslukkes med brandhæmmende skum.

Decoflame anbefaler, at man **IKKE** fuger omkring pejsens casing. Den 5mm skyggekant sikrer, at pejsen både kan ventilere og isolere, således en varmemigration i væggen minimeres. Derudover kan fugen på sigt risikere at krakelere og/eller misfarves.

IKKE GODKENDT / NOT APPROVED (1-4)

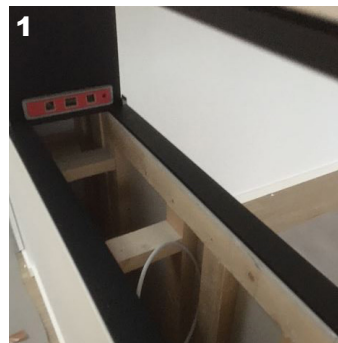

Hullet til brænderen er beklædt med træ / The hole for the burner is lined with wood.



For stort et hul omkring ledningshullet, skulle have været fuget / Too much space around the wiring, must be grouted.



Pejsevæggen er ikke sikret mod falsk træk i siderne / The fireplace wall is not secured against false draft in the sides.



Væggen er ikke hermetisk lukket forneden, der kan komme træk / The wall is not hermetically sealed at the bottom, which can cause drafts.

GODKENDT / APPROVED (5-8)



Pejsevæg lukket i top og sider / The fireplace wall closed at the top and sides.



Strømsik 3-benet (Jord) / Power plug 3-pin (Ground).




Alle krydsmaal skal være i vinkel / All cross-measures must be at an angle.



De 2 vægge skal være i vatter / The 2 wall must be in level.

VIGTIGT / IMPORTANT

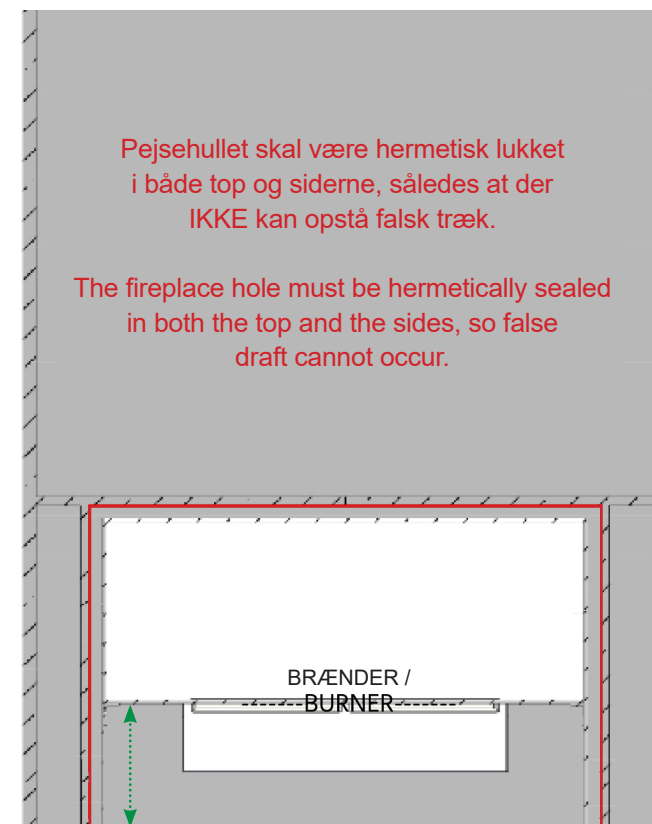

Hulmuren nedadtil (til gulv) må max. være 1000mm i dyben - minimum 200mm.

The cavity wall downwards (to the floor) must max. be 1000mm in depth - minimum 200mm.

Dimensioner i mm. / Dimensions in mm. 4/4

Decoflame Aps
Vang Mark 2
9380 Vestbjerg
Denmark
Tlf: +45 9630 4800

decoflame
bestilling@decoflame.dk

Copyright of Decoflame ApS Denmark, whose property this document remains. No part thereof may be disclosed, copied, duplicated or in any other way made use of, except with the approval of Decoflame ApS Decoflame Denmark.